



UZEMÍ
POVRCH UZEMÍ
PARCELY
POVODÍ
VZDÁLENOST ŠACHET
NÁZVY ŠACHET

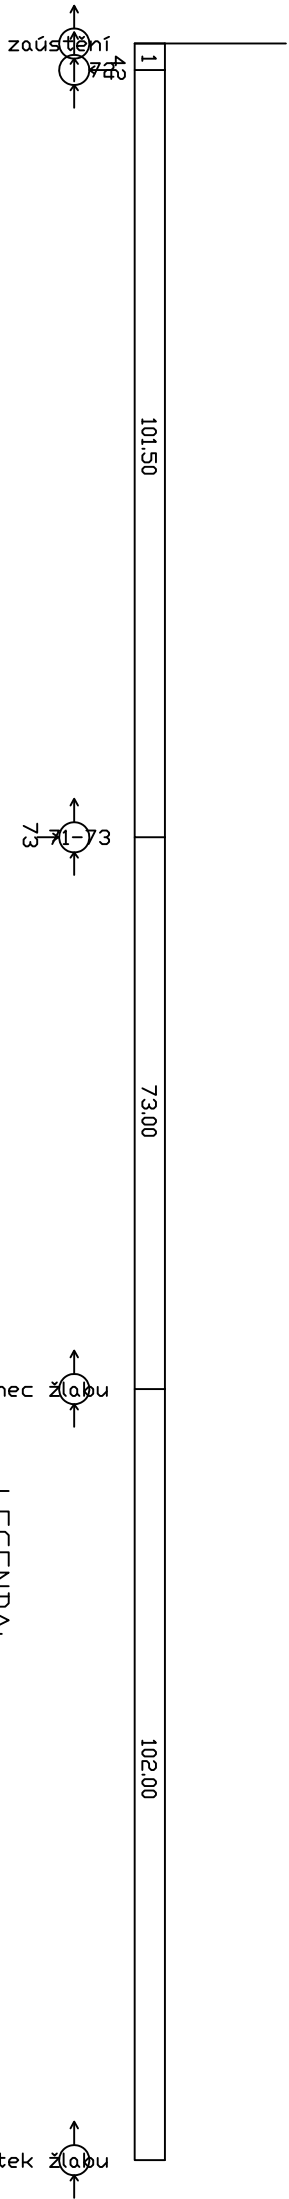

LEGENDA:
1) 3.50
2) 5.71 - 3.50
3) 263.78 - 1.34
5) 500 - BETON - 3.50


Podélný profil "72+71+11"

MĚŘÍTKO 1:1000 / 1:100

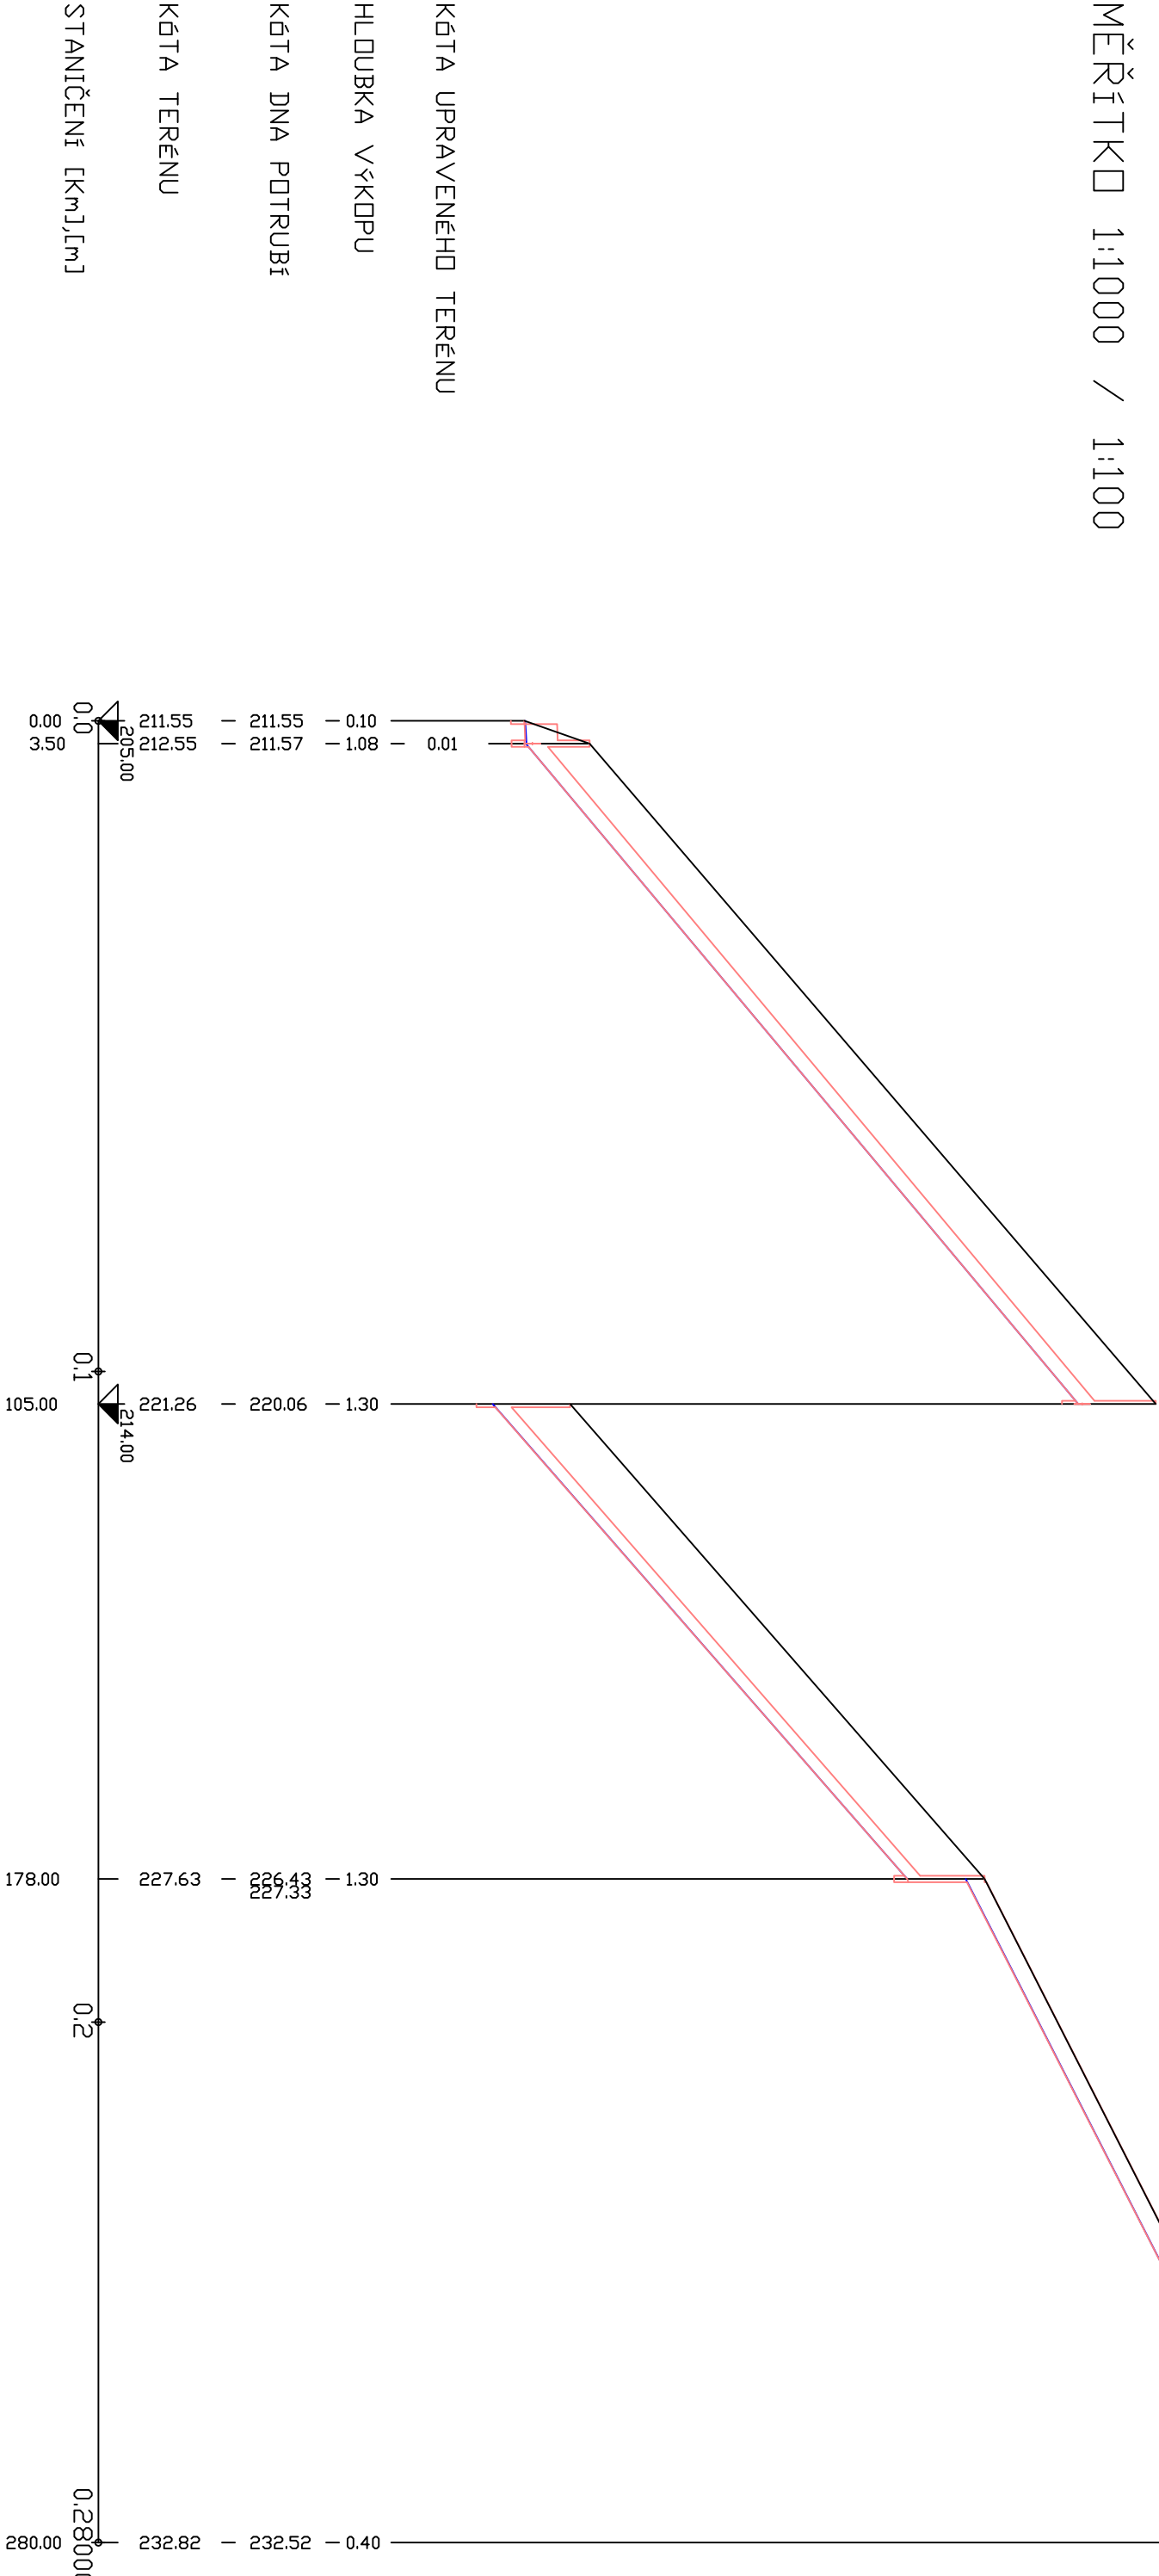

SKLON [promile] - DELKA [m]	2	83.65 - 101.50	87.26 - 73.00	50.88 - 102.00
DN [mm] - MATERIAL - DELKA [m]	5	300 - BETON - 101.50	250 - BETON - 73.00	300 - žlab - 102.00
KAPACITA [l/s] - RYCHLOST [m/s] (dle: Colebrook)		259.95 - 3.68	163.21 - 3.32	234.99 - 3.32


UZEMÍ
POVRCH UZEMÍ
PARCELÝ
POVODÍ
VZDALENOST ŠACHET
NÁZVY ŠACHET

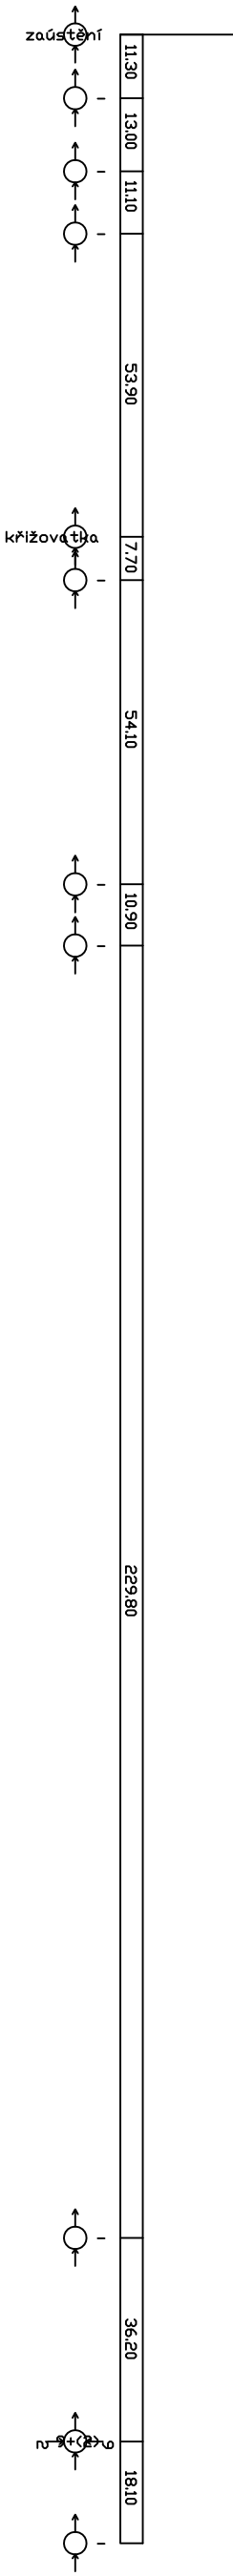

Podélný profil "6+3"


LEGENDA:
1) 56.35 - 18.10
2) 247.34 - 3.50

MĚŘÍTKO 1:1000 / 1:100

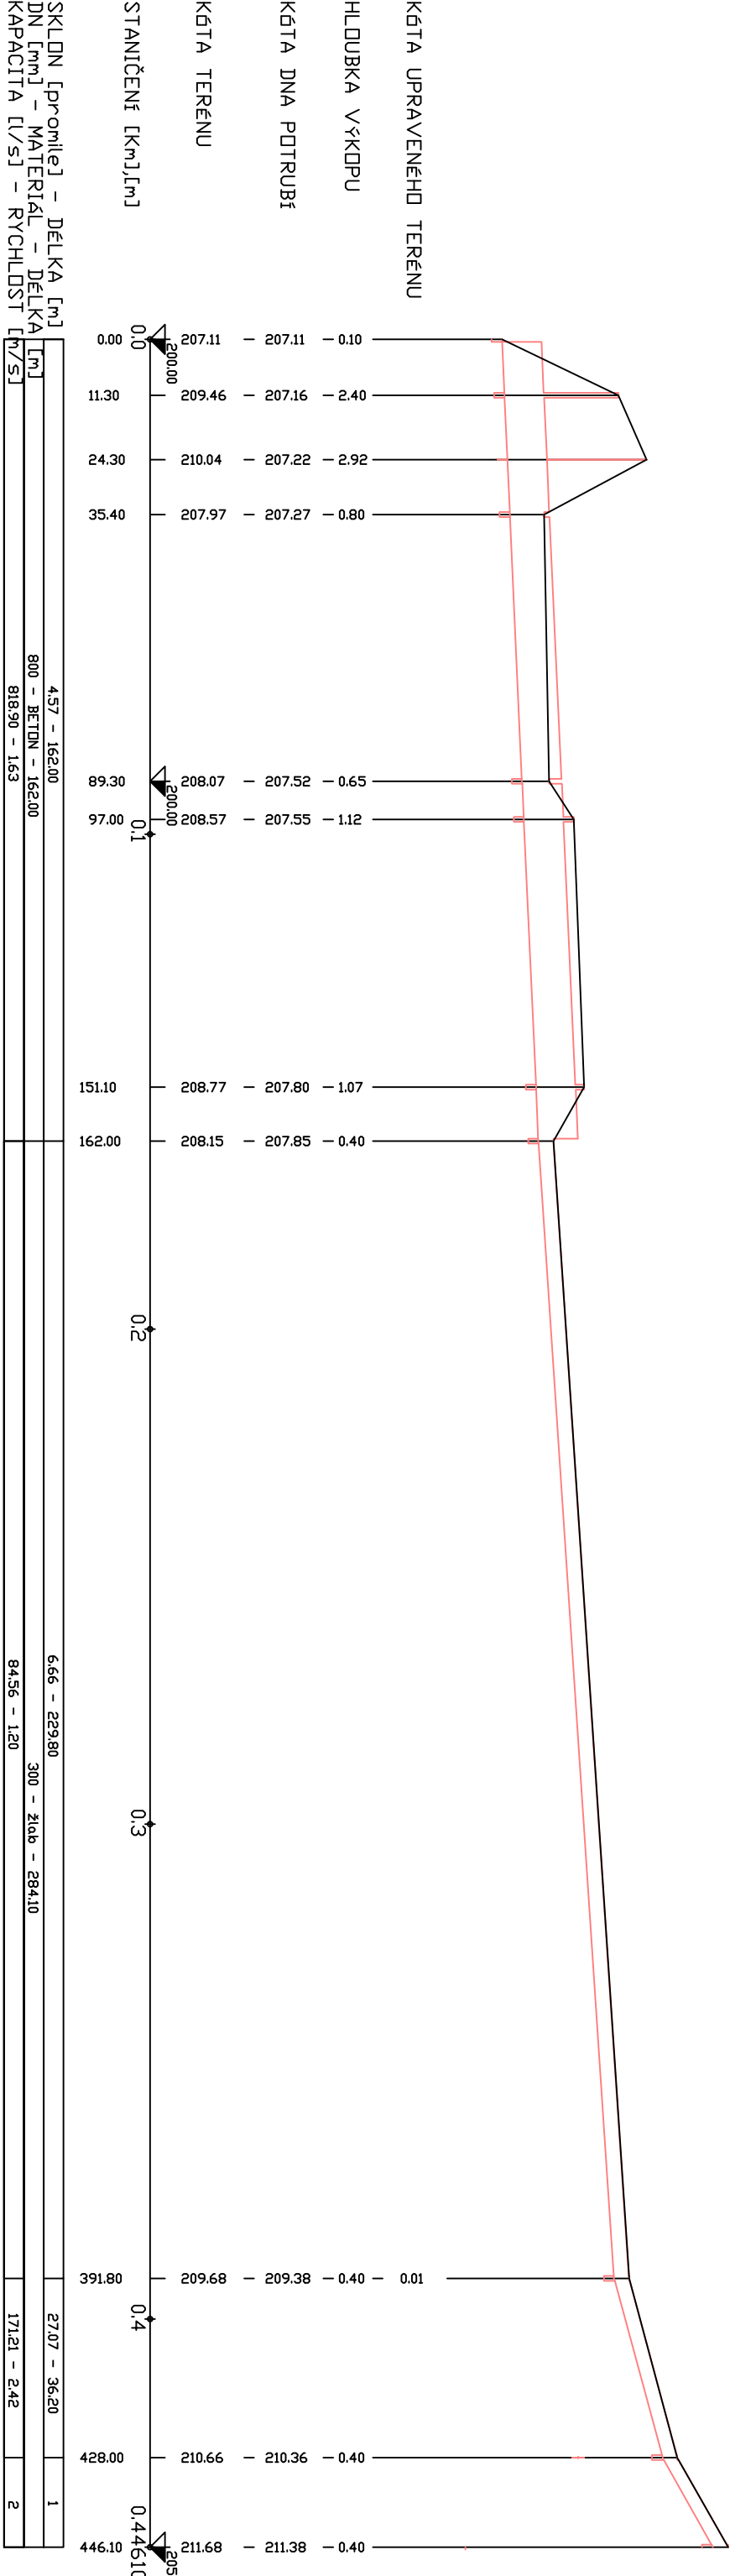

SKLON [promile] - DÉLKA [m]	4.57 - 162.00	6.66 - 229.80	27.07 - 36.20	1
DN [mm] - MATERIÁL - DÉLKA [m]	800 - BETON - 162.00	300 - Žláb - 284.10		
KAPACITA [l/s] - RYCHLOST [m/s]	818.90 - 1.63	84.56 - 1.20	171.21 - 2.42	2

UZEMÍ
POVRCH UZEMÍ
PARCELY
POVODÍ
VZDÁLENOST ŠACHET
NÁZVY ŠACHET

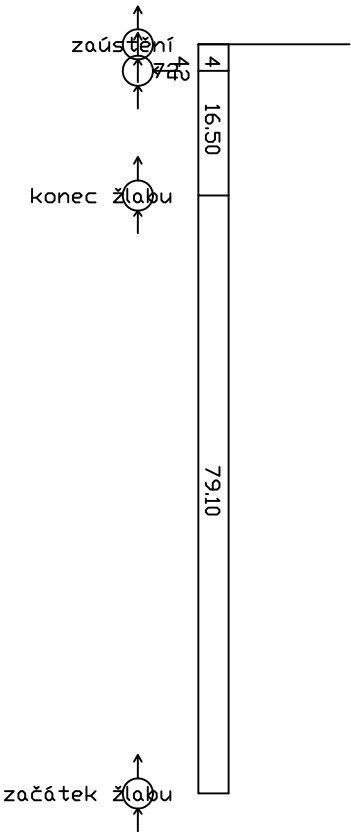

- LEGENDA:
- 1) 500 - BETON - 3.50
 - 2) 263.78 - 1.34
 - 3) 3.30
 - 4) 5.71 - 3.50
 - 5) 16.97 - 16.50
 - 6) 71.87 - 1.46
 - 7) 250 - BETON - 16.50
 - 8) 28.26 - 23.00
 - 9) 10)

Podélný profil "41+42"


MĚŘÍTKO 1:1000 / 1:100



SKLON [promile] - DELKA [m]
DN [mm] - MATERIAL - DELKA [m]
KAPACITA [l/s] - RYCHLOST [m/s] (dle: Colebrook)

5	6	10	38.32 - 56.10
1	9	300 - žlab - 79.10	
7	174.95 - 2.48	203.85 - 2.88	


UZEMÍ
POVRCH UZEMÍ
PARCELY
POVODI
VZDALENOST ŠACHET
NÁZVY ŠACHET

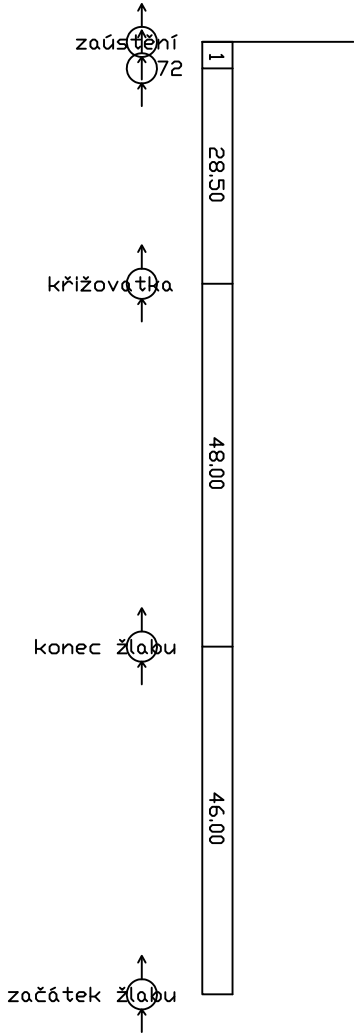

LEGENDA:
1) 3.50

Podélný profil "21+22"

MĚŘÍTKO 1:1000 / 1:100

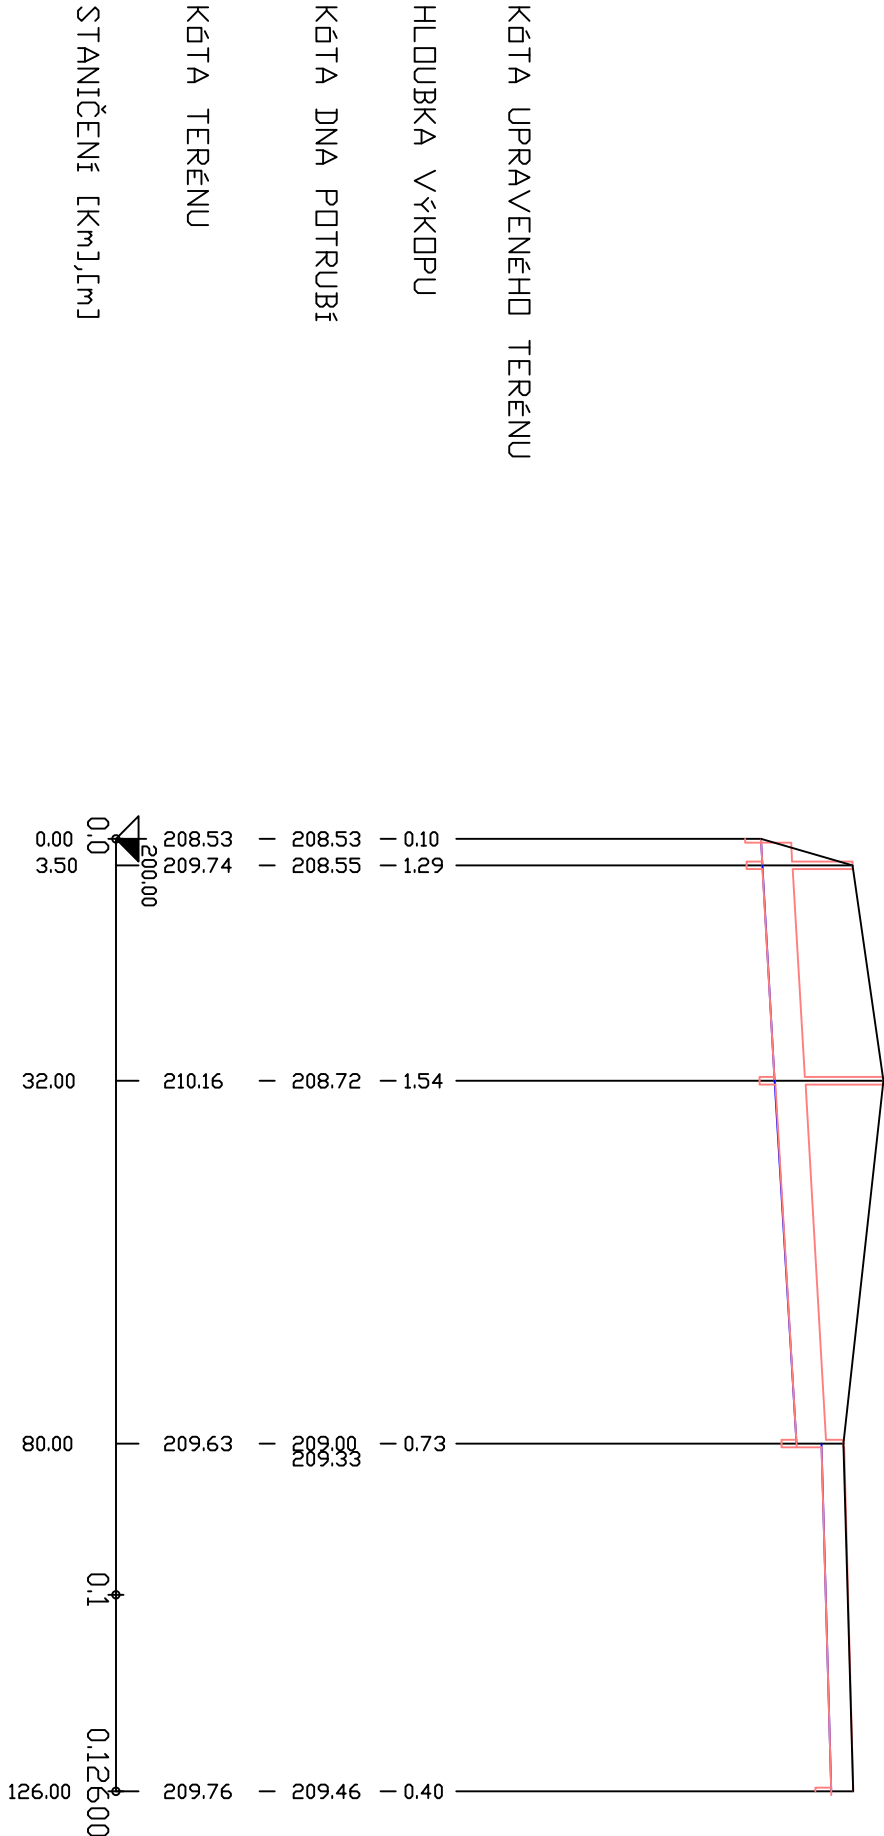

SKLON [promile] – DÉLKA [m]	5.87 – 80.00	2.83 – 46.00
DN [mm] – MATERIAL – DÉLKA [m]	400 – BETON – 80.00	300 – žlab – 46.00
KAPACITA [l/s] – RYCHLOST [m/s] (dle Colebrook)	147.83 – 1.18	54.86 – 0.78